


← EXISTING ADDITION →

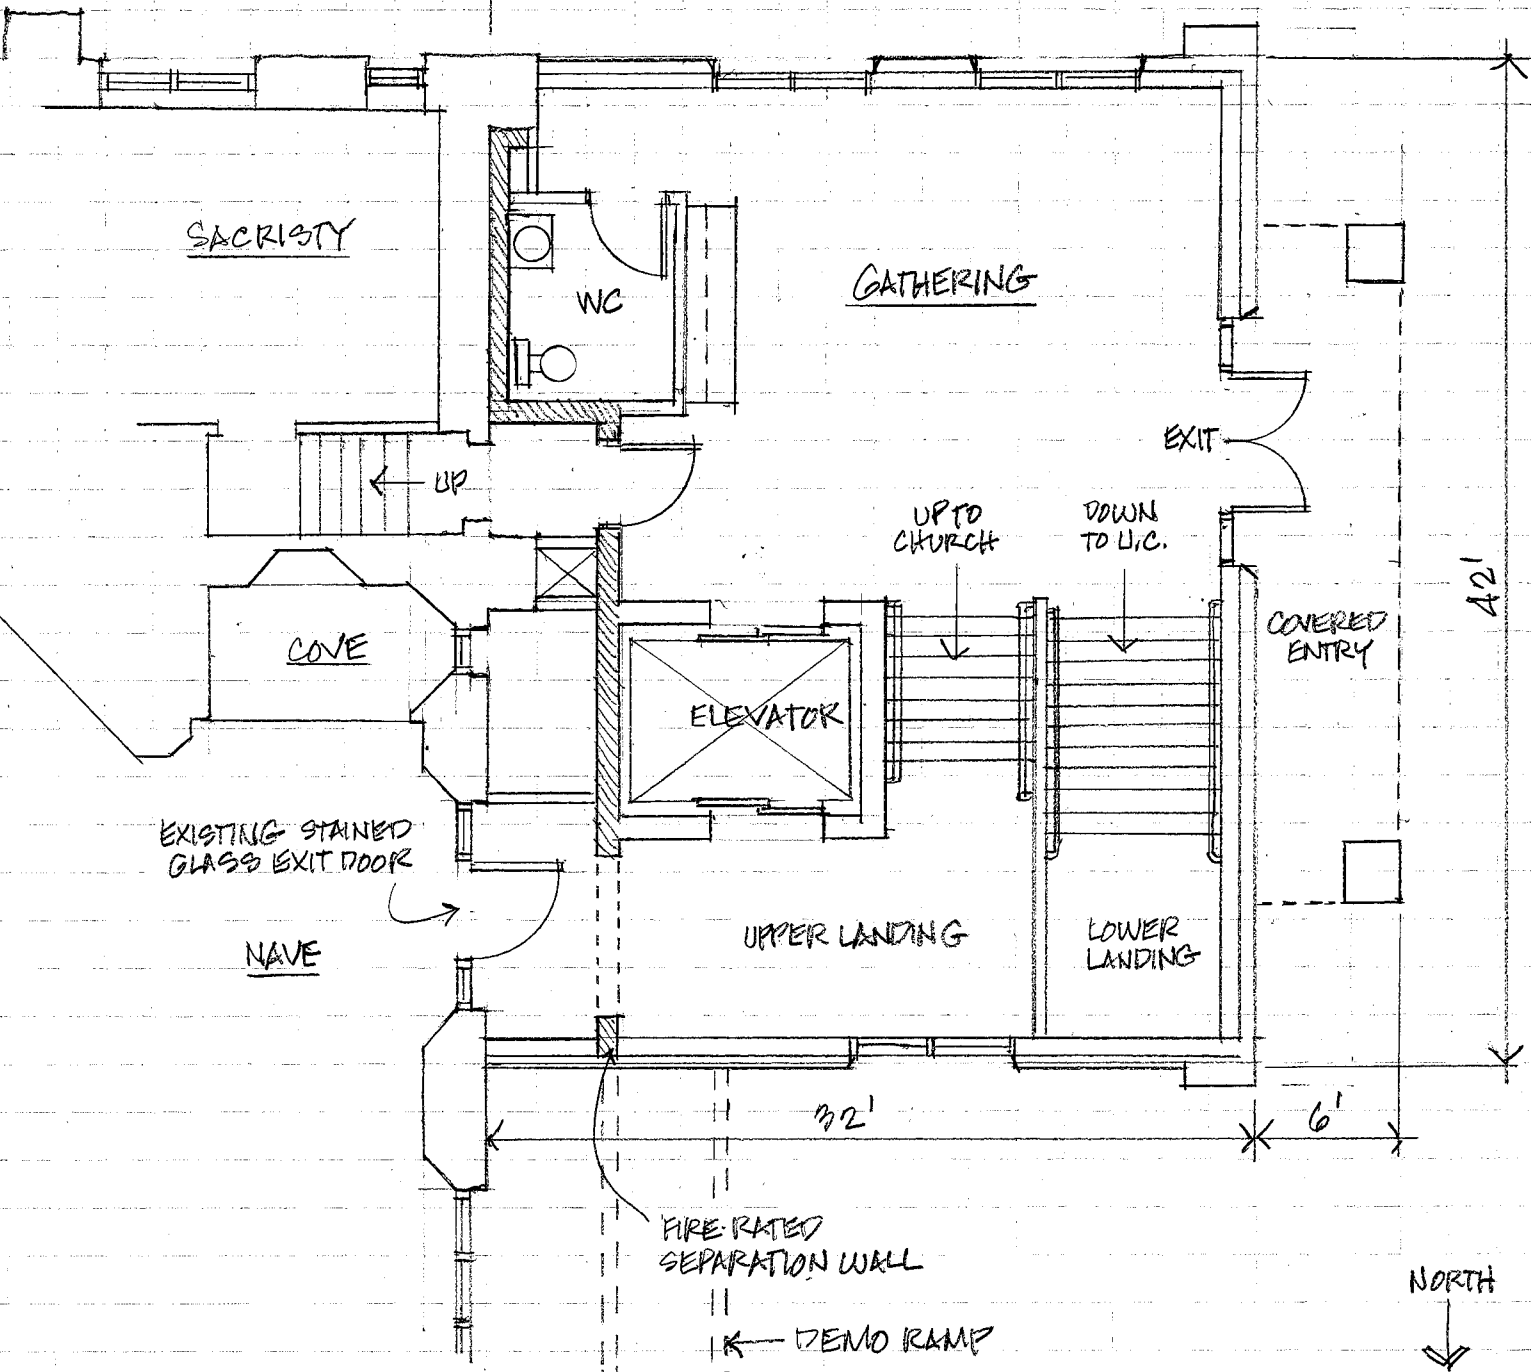

42'

32'

6'

NORTH
↓

CONCEPTUAL PLAN
1/8" = 1'-0"